

CITY OF ASTORIA

HERITAGE SQUARE VAULTED SIDEWALK REPLACEMENT PROJECT

UTILITY PROVIDERS

- **ELECTRICITY**
PACIFIC POWER
ATTN: ERIC JOHNSON
2340 SE DOLPHIN
WARRENTON, OR 97146
(503) 861-6005
(503) 861-6020 (FAX)
- **CABLE TELEVISION**
CHARTER COMMUNICATIONS
ATTN: LOWELL WILLIAMS
1241 DUANE STREET
ASTORIA, OR 97103
(503) 338-7702
(503) 338-7720 (FAX)
- **GAS**
NORTHWEST NATURAL
ATTN: TERESA ACCUARDI
176 W. MARINE DRIVE
ASTORIA, OR 97103
(503) 325-1632 EXT. 8430
(503) 325-4253 (FAX)
- **ONE CALL CENTER**
1-800-332-2344
- **TELEPHONE**
CENTURY LINK
ATTN: MIKE MEISNER
481 INDUSTRY
ASTORIA, OR 97103
(503) 242-7676
(503) 602-1210 (FAX)
- **CITY OF ASTORIA**
WATER, SEWER & STORM
ATTN: KEN NELSON, PUBLIC WORKS
550 30TH ST.
ASTORIA, OR 97103
(503) 325-3524
(503) 325-3550 (FAX)
- **OREGON DEPARTMENT OF TRANSPORTATION**
ATTN: PAUL CROWE
350 W. MARINE DRIVE
ASTORIA, OR 97103
(503) 986-2996

ELEVATION DATUM

ELEVATIONS AND CONTOURS ARE BASED ON NGS BENCH MARK W 100. THE BENCHMARK IS A 3-1/4" BRASS DISK STAMPED "PACIFIC POWER AND LIGHT COMPANY W 100 ELEVATION 19 FEET 1931". IT IS LOCATED AS SHOWN ALONG THE NORTH SIDE OF EXCHANGE STREET. IT HAS AN ELEVATION OF 23.50 FEET ON THE NAVD 1988 DATUM.

BASEMAP NOTES


THE TOPOGRAPHIC SURVEY WAS PREPARED BY NORTHWEST SURVEYING, INC. ON OCTOBER 19, 2011.

GENERAL NOTES

1. ATTENTION CONTRACTORS: OREGON LAW REQUIRES YOU TO FOLLOW RULES ADOPTED BY THE OREGON UTILITY NOTIFICATION CENTER. THOSE RULES ARE SET FORTH IN OAR 952-001-0010 THROUGH OAR 952-001-0090. YOU MAY OBTAIN COPIES OF THE RULES BY CALLING THE CENTER. (NOTE: THE TELEPHONE NUMBER FOR THE OREGON UTILITY NOTIFICATION CENTER IS (503) 232-1897 OR 1-800-332-2344). AT LEAST TWO (2) BUSINESS DAYS PRIOR TO CONSTRUCTION, THE CONTRACTOR SHALL NOTIFY THE OREGON UTILITY NOTIFICATION CENTER OF THE DATE AND LOCATION OF THE PROPOSED CONSTRUCTION, AND THE TYPE OF WORK TO BE PERFORMED.
2. ALL EXISTING FACILITIES TO BE MAINTAINED IN-PLACE BY THE CONTRACTOR UNLESS OTHERWISE SHOWN OR DIRECTED. CONTRACTOR TO LEAVE EXISTING FACILITIES IN AN EQUAL OR BETTER THAN ORIGINAL CONDITION AND TO THE SATISFACTION OF THE CITY.
3. IN ACCORDANCE WITH O.R.S.290.140, IF THE CONTRACTOR FINDS IT NECESSARY TO INTERFERE WITH OR PAVE OVER ANY ESTABLISHED PUBLIC LAND SURVEY CORNER OR ITS ACCESSORIES, WITHIN THE PROJECT LIMITS, THE CONTRACTOR SHALL NOTIFY THE COUNTY SURVEYOR PRIOR TO DOING SO.
4. IN ACCORDANCE WITH O.R.S.290.150, CONTRACTOR SHALL BE RESPONSIBLE FOR REPLACING ALL SURVEY MONUMENTS DISTURBED OR DESTROYED DURING CONSTRUCTION. REPLACING THE SURVEY MONUMENTS SHALL BE DONE BY A REGISTERED LAND SURVEYOR AT THE EXPENSE OF THE CONTRACTOR.
5. A CITY PERMIT TO OCCUPY OR PERFORM OPERATIONS IN THE PUBLIC RIGHT-OF-WAY MUST BE IN-PLACE PRIOR TO COMMENCING WORK. CONTRACTOR SHALL PROVIDE TRAFFIC CONTROL PLAN FOR REVIEW AND APPROVAL BY THE CITY. CITY OF ASTORIA GRADING/EROSION CONTROL PERMIT WILL BE REQUIRED PRIOR TO CONSTRUCTION. THERE WILL BE NO FEE FOR THIS PERMIT.
6. CONTRACTOR SHALL COMPLY WITH OCCUPATIONAL, SAFETY & HEALTH ADMINISTRATION REQUIREMENTS FOR ALL WORK REQUIRED ON THIS PROJECT. EXCAVATED AREAS TO REMAIN DURING NON-WORK HOURS SHALL BE PROPERLY SECURED WITH SAFETY FENCE AND LOCKED.
7. UPON COMPLETION OF CONSTRUCTION OF THE PROJECT, CONTRACTOR TO SUBMIT RECORD DRAWINGS TO THE CITY OF ASTORIA.

DESIGN TEAM

- OWNER:** CITY OF ASTORIA
1095 DUANE ST.
ASTORIA, OR 97103
CONTACT - JEFF HARRINGTON, CITY ENGINEER
(503) 338-5173
- CIVIL ENGINEER:** CITY OF ASTORIA
- STRUCTURAL ENGINEER:** STRICKER ENGINEERING
14500 OLD CONDOR BRIDGE ROAD
CLOVERDALE, OR 97112
CONTACT - ANDY STRICKER, P.E.
(503) 392-3112
- ARCHITECT:** MULVANNY G2 ARCHITECTURE
601 SW SECOND AVE., SUITE 1200
PORTLAND, OR 97204
CONTACT - SUENN HO
(503) 223-8030
- SURVEYOR:** NORTHWEST SURVEYING INC.
1815 NW 169TH PLACE, SUITE 1200
BEAVERTON, OR 97006
CONTACT - CLINT STUBBS
(503) 848-2127
- GEOTECHNICAL ENGINEER:** GR3
9725 SW BEAVERTON-HILLSDALE HWY, SUITE 140
BEAVERTON, OR 97005-3364
CONTACT - TAMARA G. KIMBALL, P.E., G.E.
(503) 641-3478

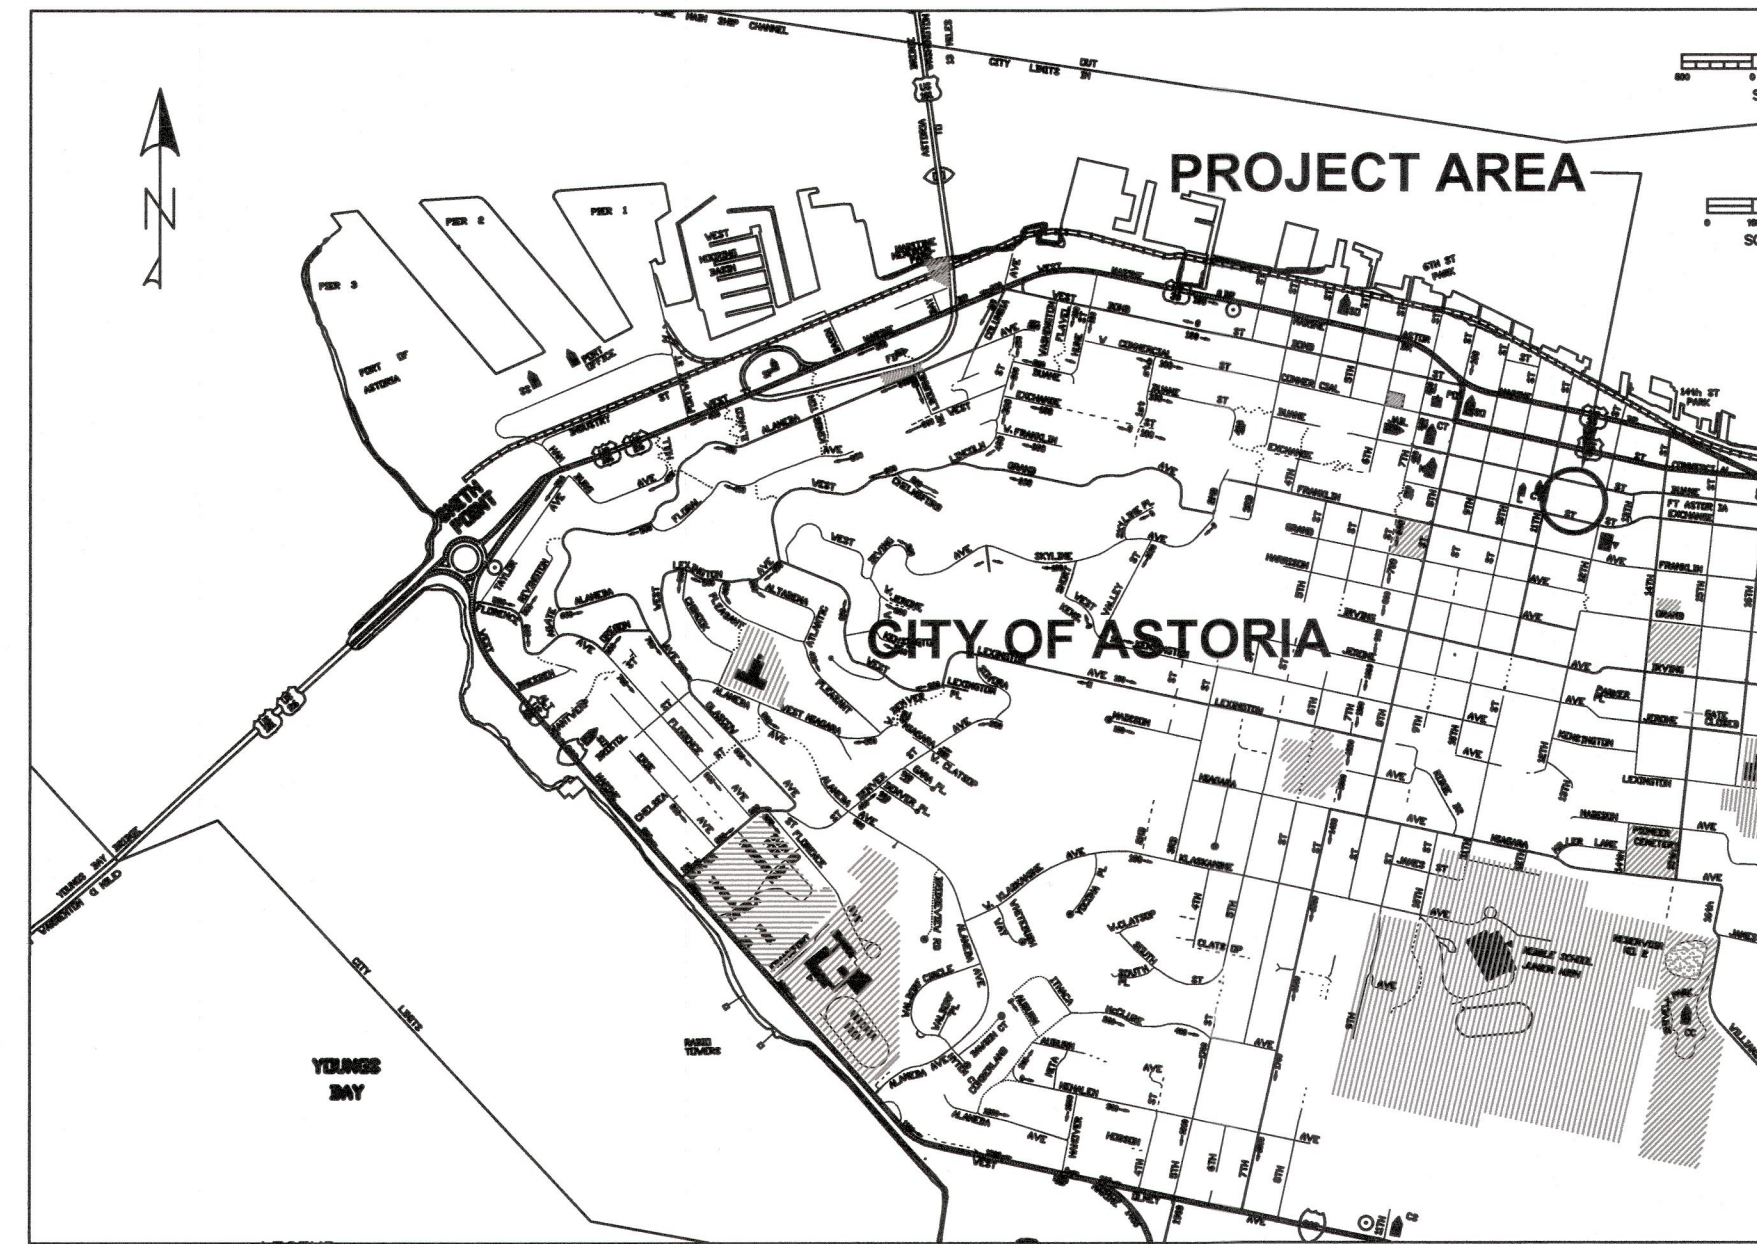


VICINITY MAP
NTS

LEGEND

- G — INDICATES EXISTING GAS LINE
- SS — INDICATES EXISTING SANITARY SEWER LINE
- ⊕ INDICATES EXISTING SANITARY SEWER MANHOLE
- SD — INDICATES EXISTING STORM DRAIN LINE
- ▣ INDICATES EXISTING CATCH BASIN
- W — INDICATES EXISTING WATER LINE
- ⋈ INDICATES EXISTING WATER VALVE
- ⊙ INDICATES EXISTING FIRE HYDRANT
- COM — INDICATES EXISTING COMMUNICATIONS LINE
- OH — INDICATES EXISTING OVERHEAD LINES
- ⊥ INDICATES EXISTING SIGN
- ⊠ □ NEW CATCH BASIN
- - - - - NEW STORM DRAIN LINE
- - - - - APPROXIMATE RIGHT-OF-WAY LINE

SHEET INDEX

- C1 COVER SHEET & GENERAL INFORMATION
- C2 SIDEWALK PLAN
- S1 CONSTRUCTION DETAILS
- A1 ARCHITECTURAL DETAILS

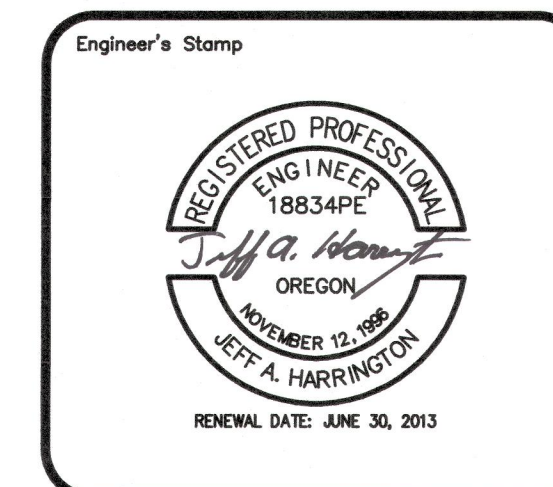

Heritage Square Vaulted
Sidewalk Replacement Project
Cover Sheet & General Information

City of Astoria
Public Works Dept
Engineering Div.
1095 Duane St.
Astoria, Oregon 97103
PH: (503)338-5173 Fax: (503)338-6538



BID SET

No.	Revision/Issue Date

Project Name and Address
**Heritage Square Vaulted
Sidewalk Replacement Project**
1119 Duane St.
Astoria, Oregon

Drawing Name Heritage Square Plans.dwg	Sheet
Date JUNE 8, 2012	C1
Scale No Scale	